


PROPERTY SURVEY FOR  
MIKE PRICE  
BLOCK 33  
DUCHESNE CITY

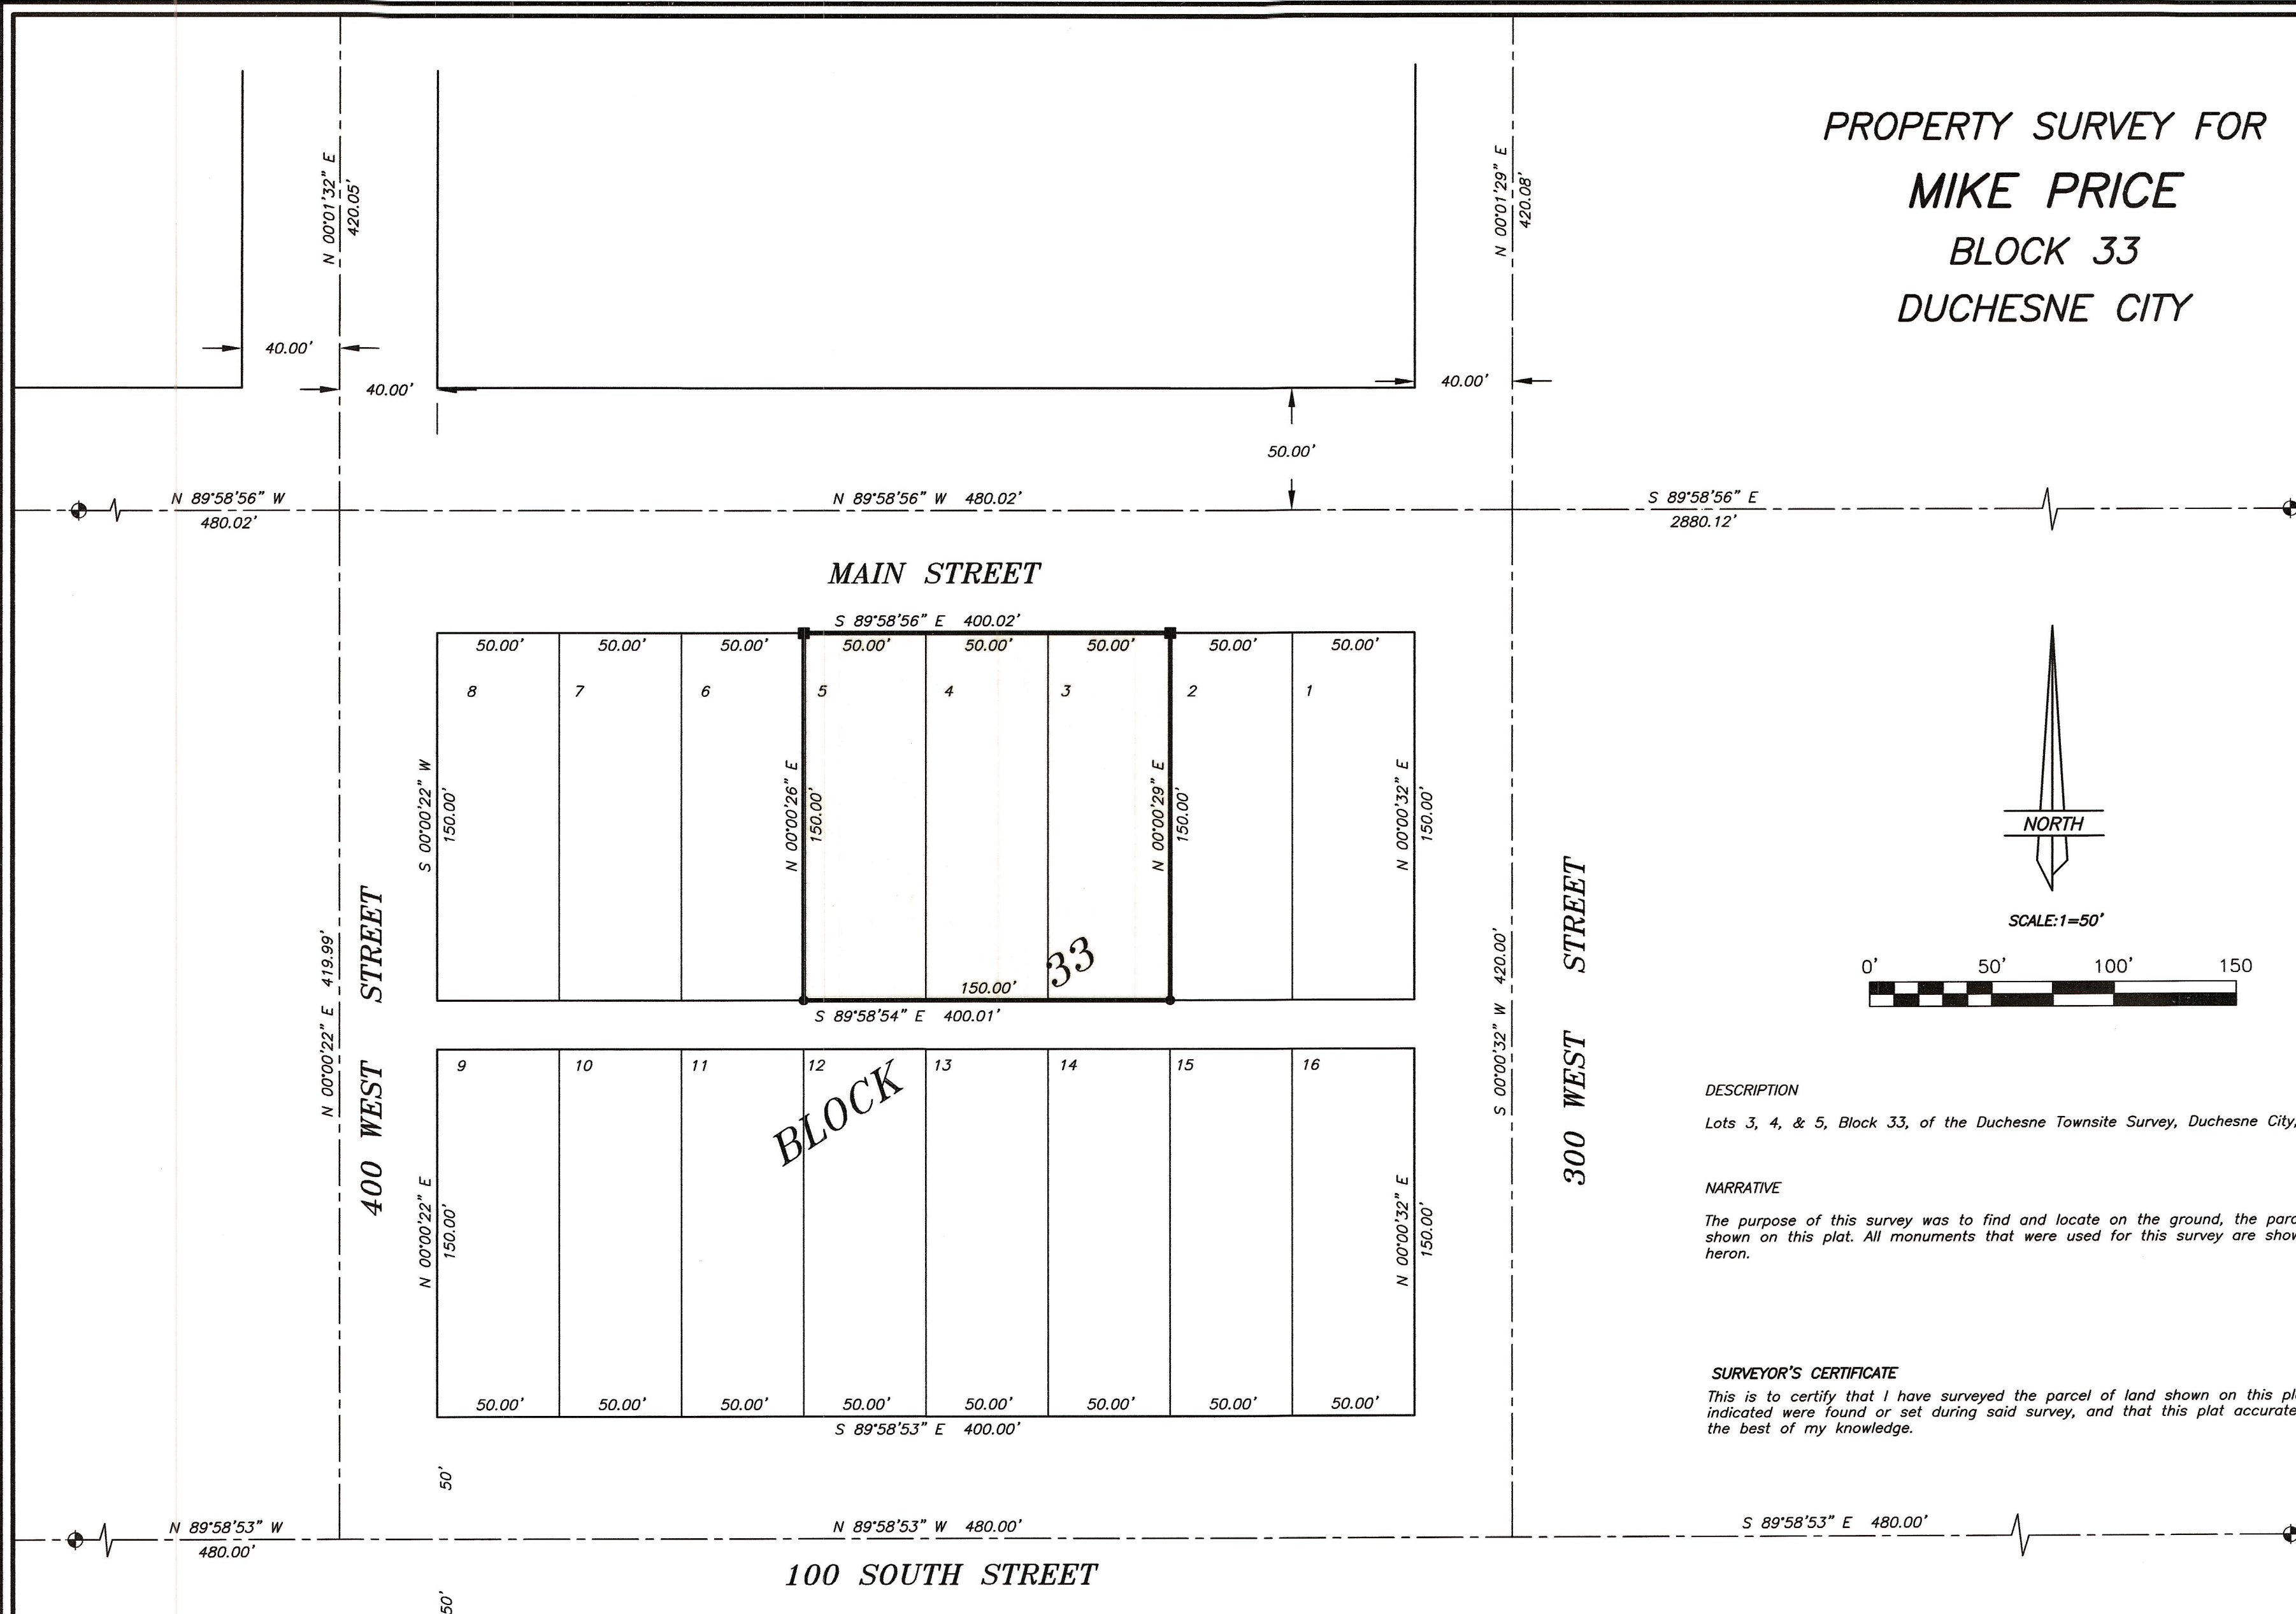

DESCRIPTION

Lots 3, 4, & 5, Block 33, of the Dukesne Townsite Survey, Dukesne City, Utah.

NARRATIVE

The purpose of this survey was to find and locate on the ground, the parcel shown on this plat. All monuments that were used for this survey are shown heron.


SURVEYOR'S CERTIFICATE

This is to certify that I have surveyed the parcel of land shown on this plat, and that the monuments indicated were found or set during said survey, and that this plat accurately represents said survey to the best of my knowledge.

LEGEND AND NOTES

- 5/8"x24" REBAR WITH CAP STAMPED 148951 SET BY THIS SURVEY
- MONUMENT SPIKE WITH CAP STAMPED 148951 SET BY THIS SURVEY
- FOUND CENTERLINE MONUMENTS TO CONTROL SURVEY


THIS SURVEY WAS PERFORMED USING G.P.S. (GLOBAL POSITIONING SYSTEM) PROCEDURES AND EQUIPMENT. THE BASIS OF BEARINGS WAS BASED ON WGS-84 DATUM.

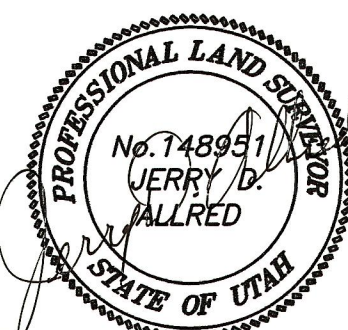

5 Oct 2006

Jerry D. Allred, Professional Land Surveyor,  
Certificate No. 148951, (Utah)

COUNTY SURVEYOR FILE NO. 1818

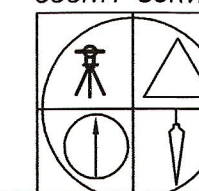

JERRY D. ALLRED AND ASSOCIATES  
SURVEYING CONSULTANTS

121 NORTH CENTER ST.--P.O. BOX 975  
DUCESNE, UTAH 84021  
(435) 738-5352

5 OCT 2006

06-100-102